


NOTE:


1. SETTLEMENT MONITORING SYSTEM SHALL BE MODEL 4600 SETTLEMENT SYSTEM MANUFACTURED BY GEOKON, INC. OF LEBANON, NEW HAMPSHIRE (603) 448-1562.

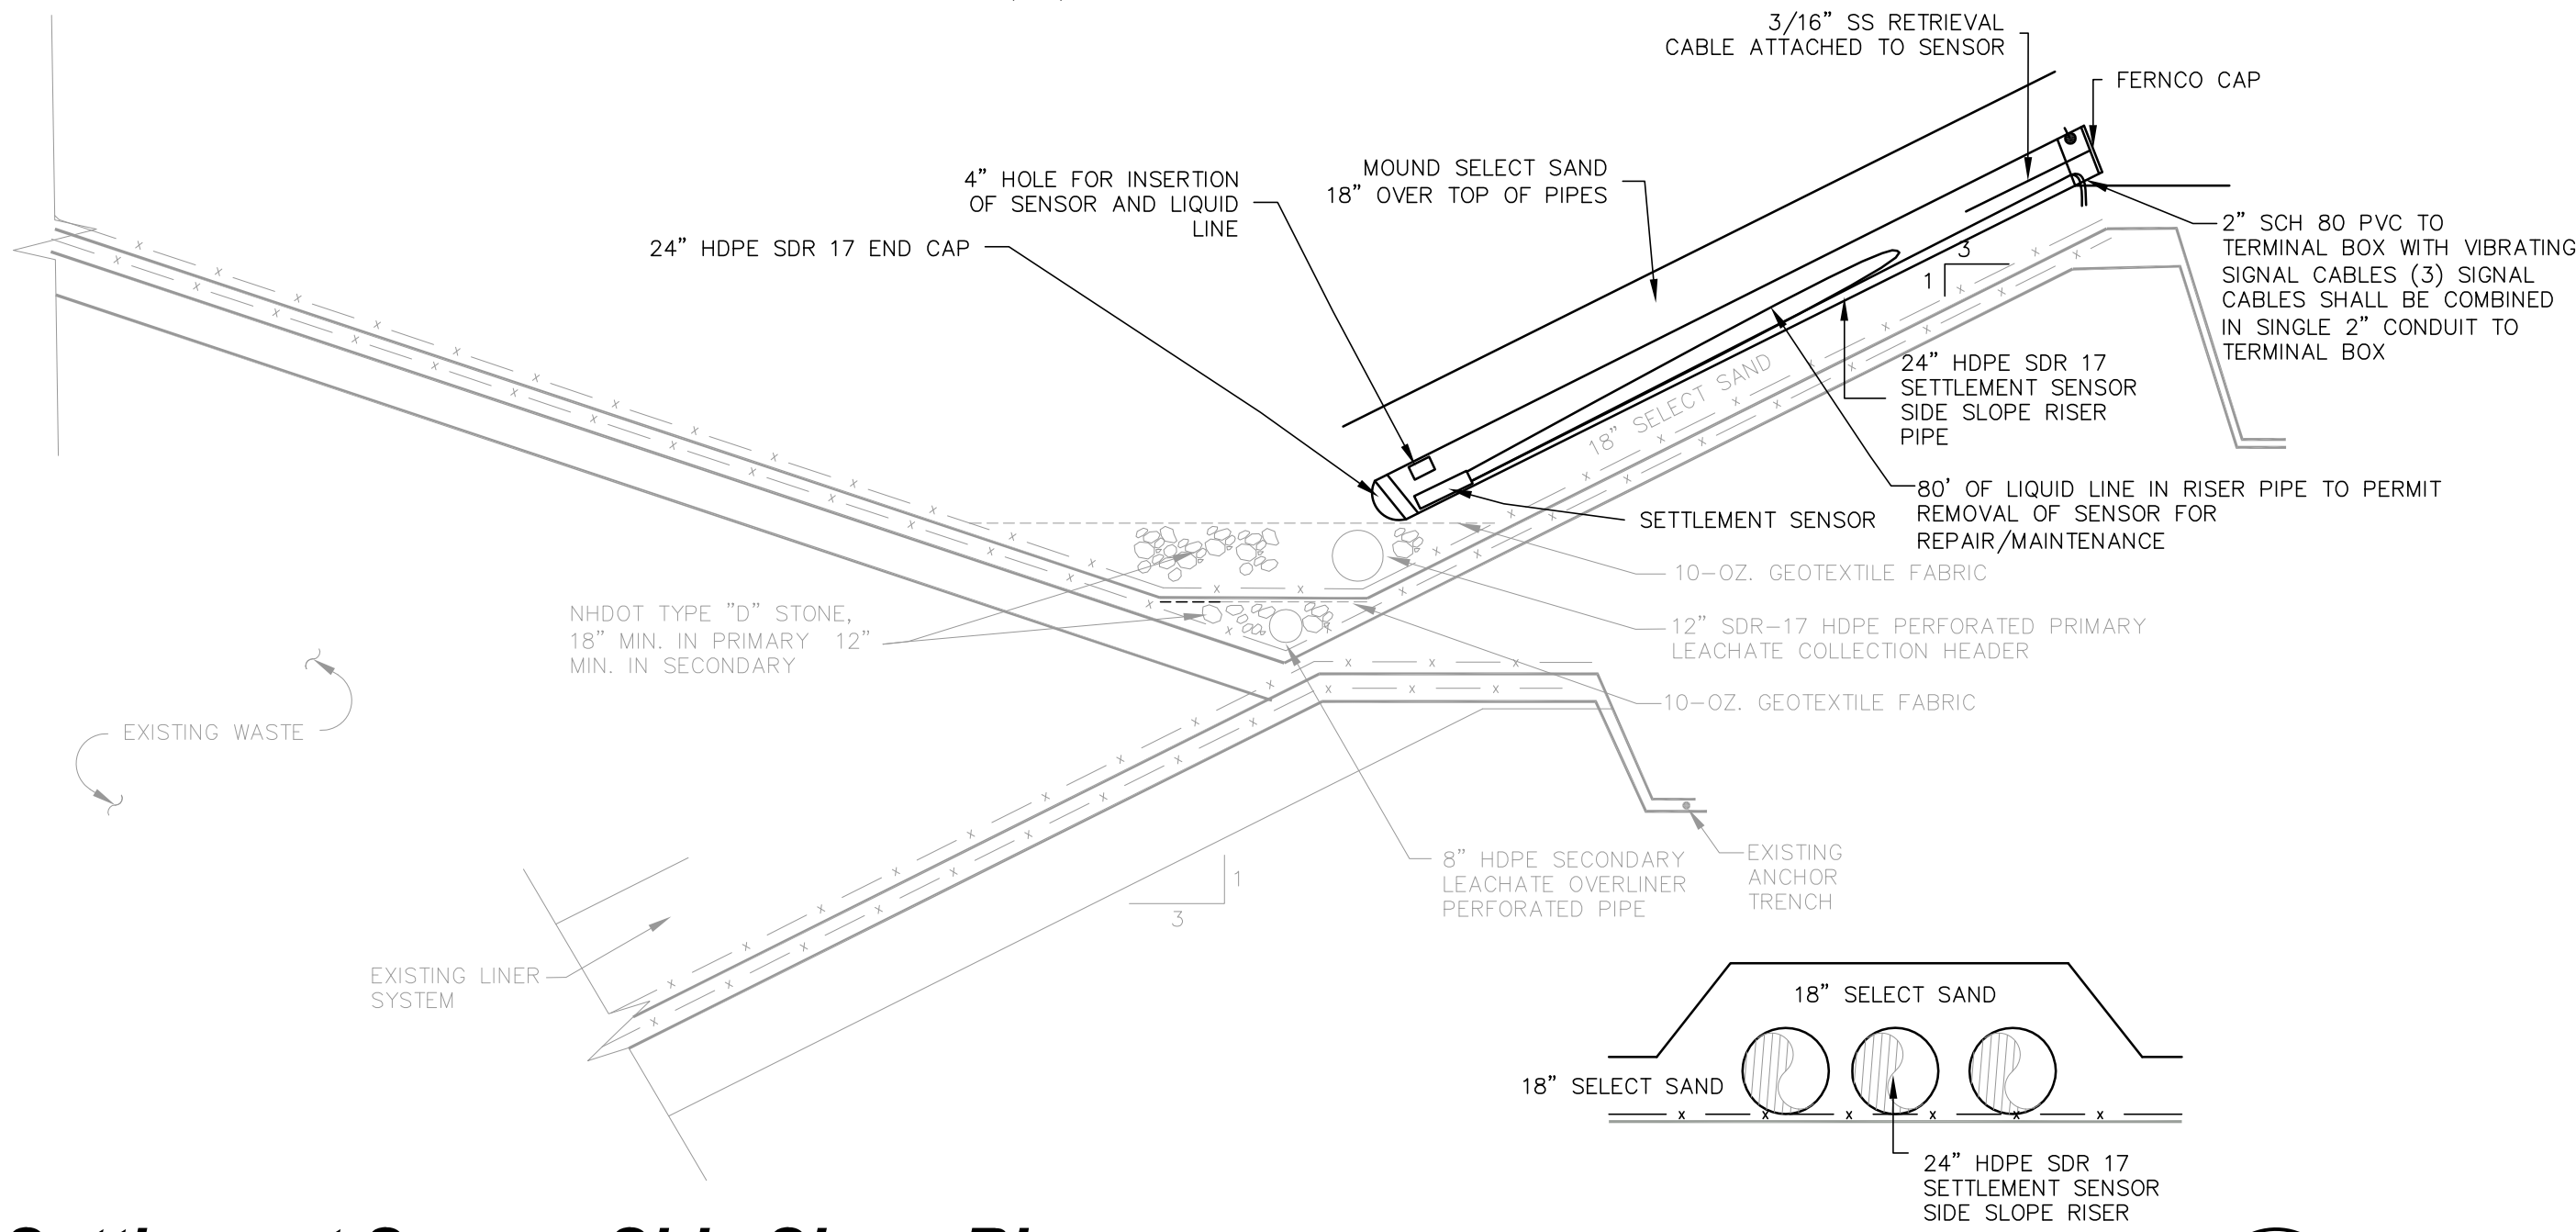

Settlement Sensor Side Slope Riser

Not to Scale


10

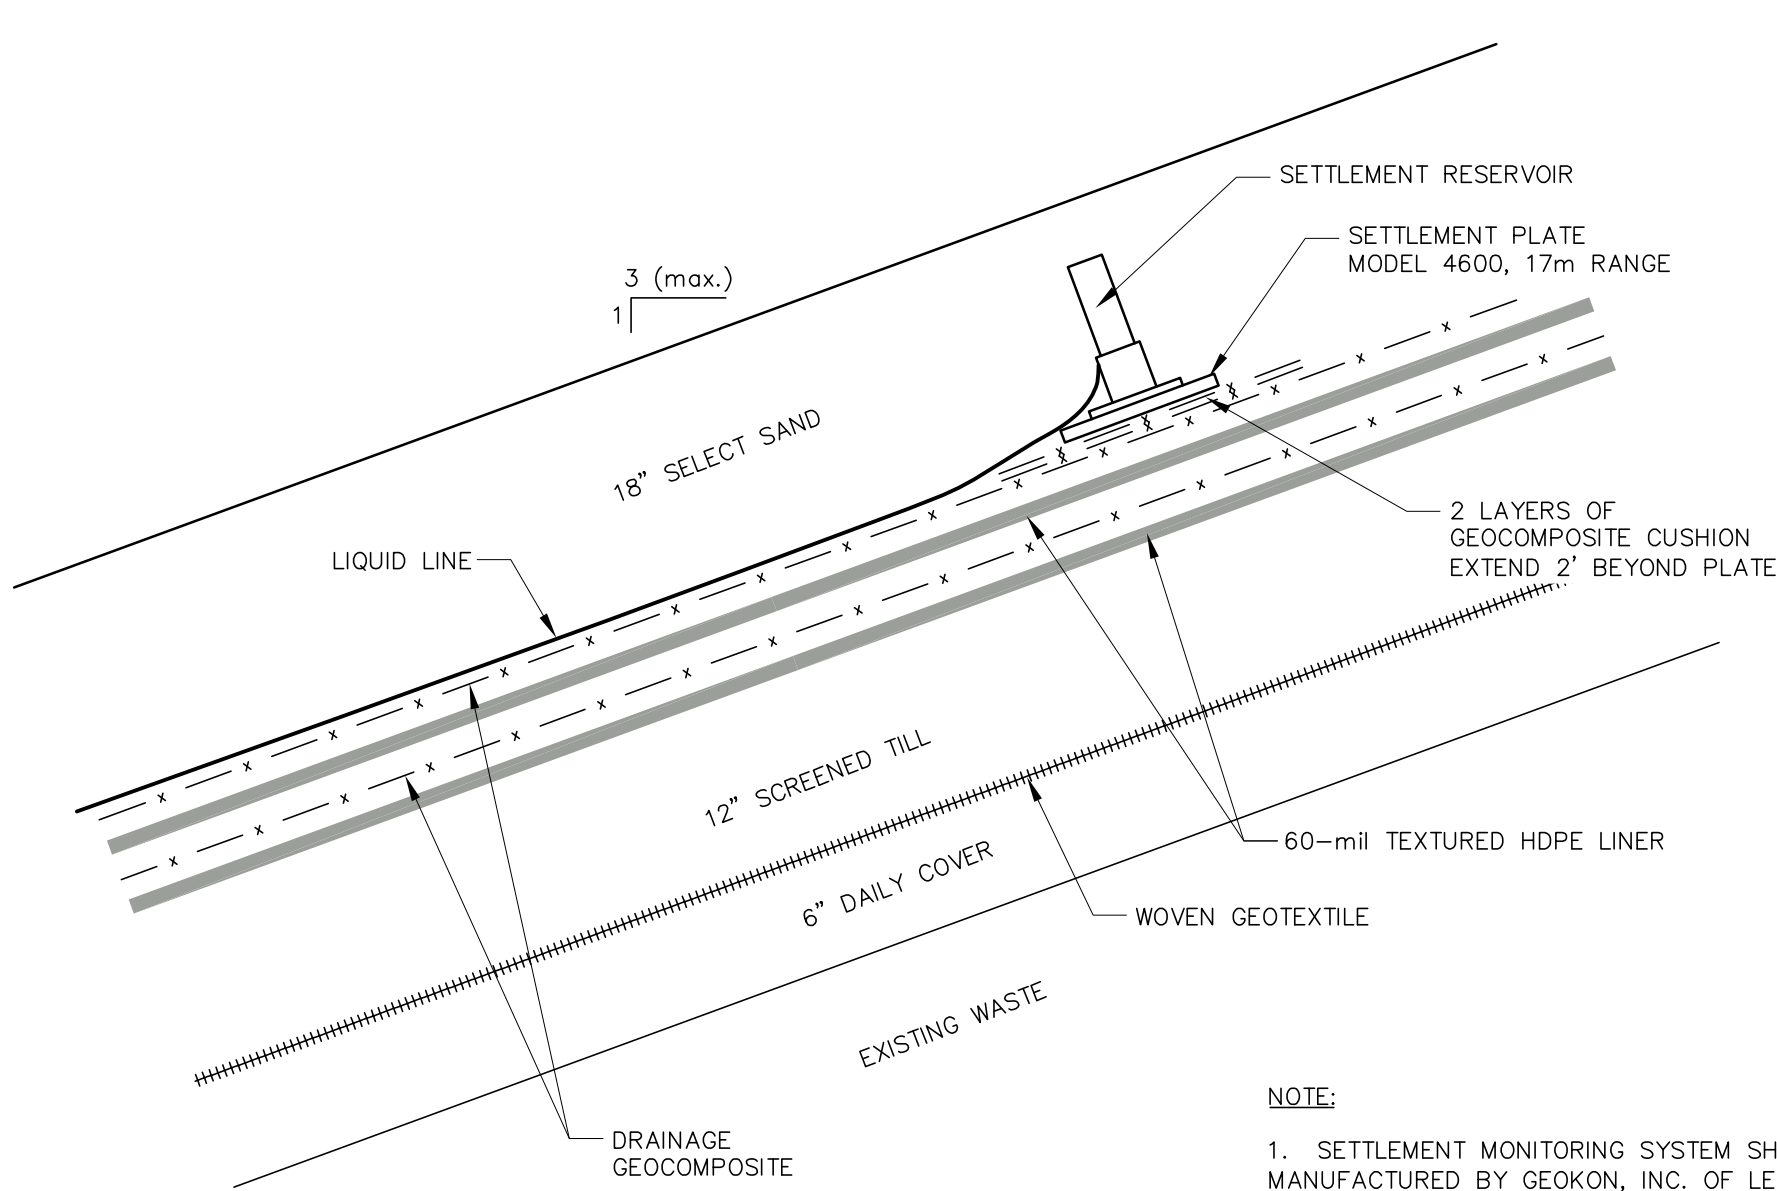

Settlement Plate Detail

Not to Scale


11

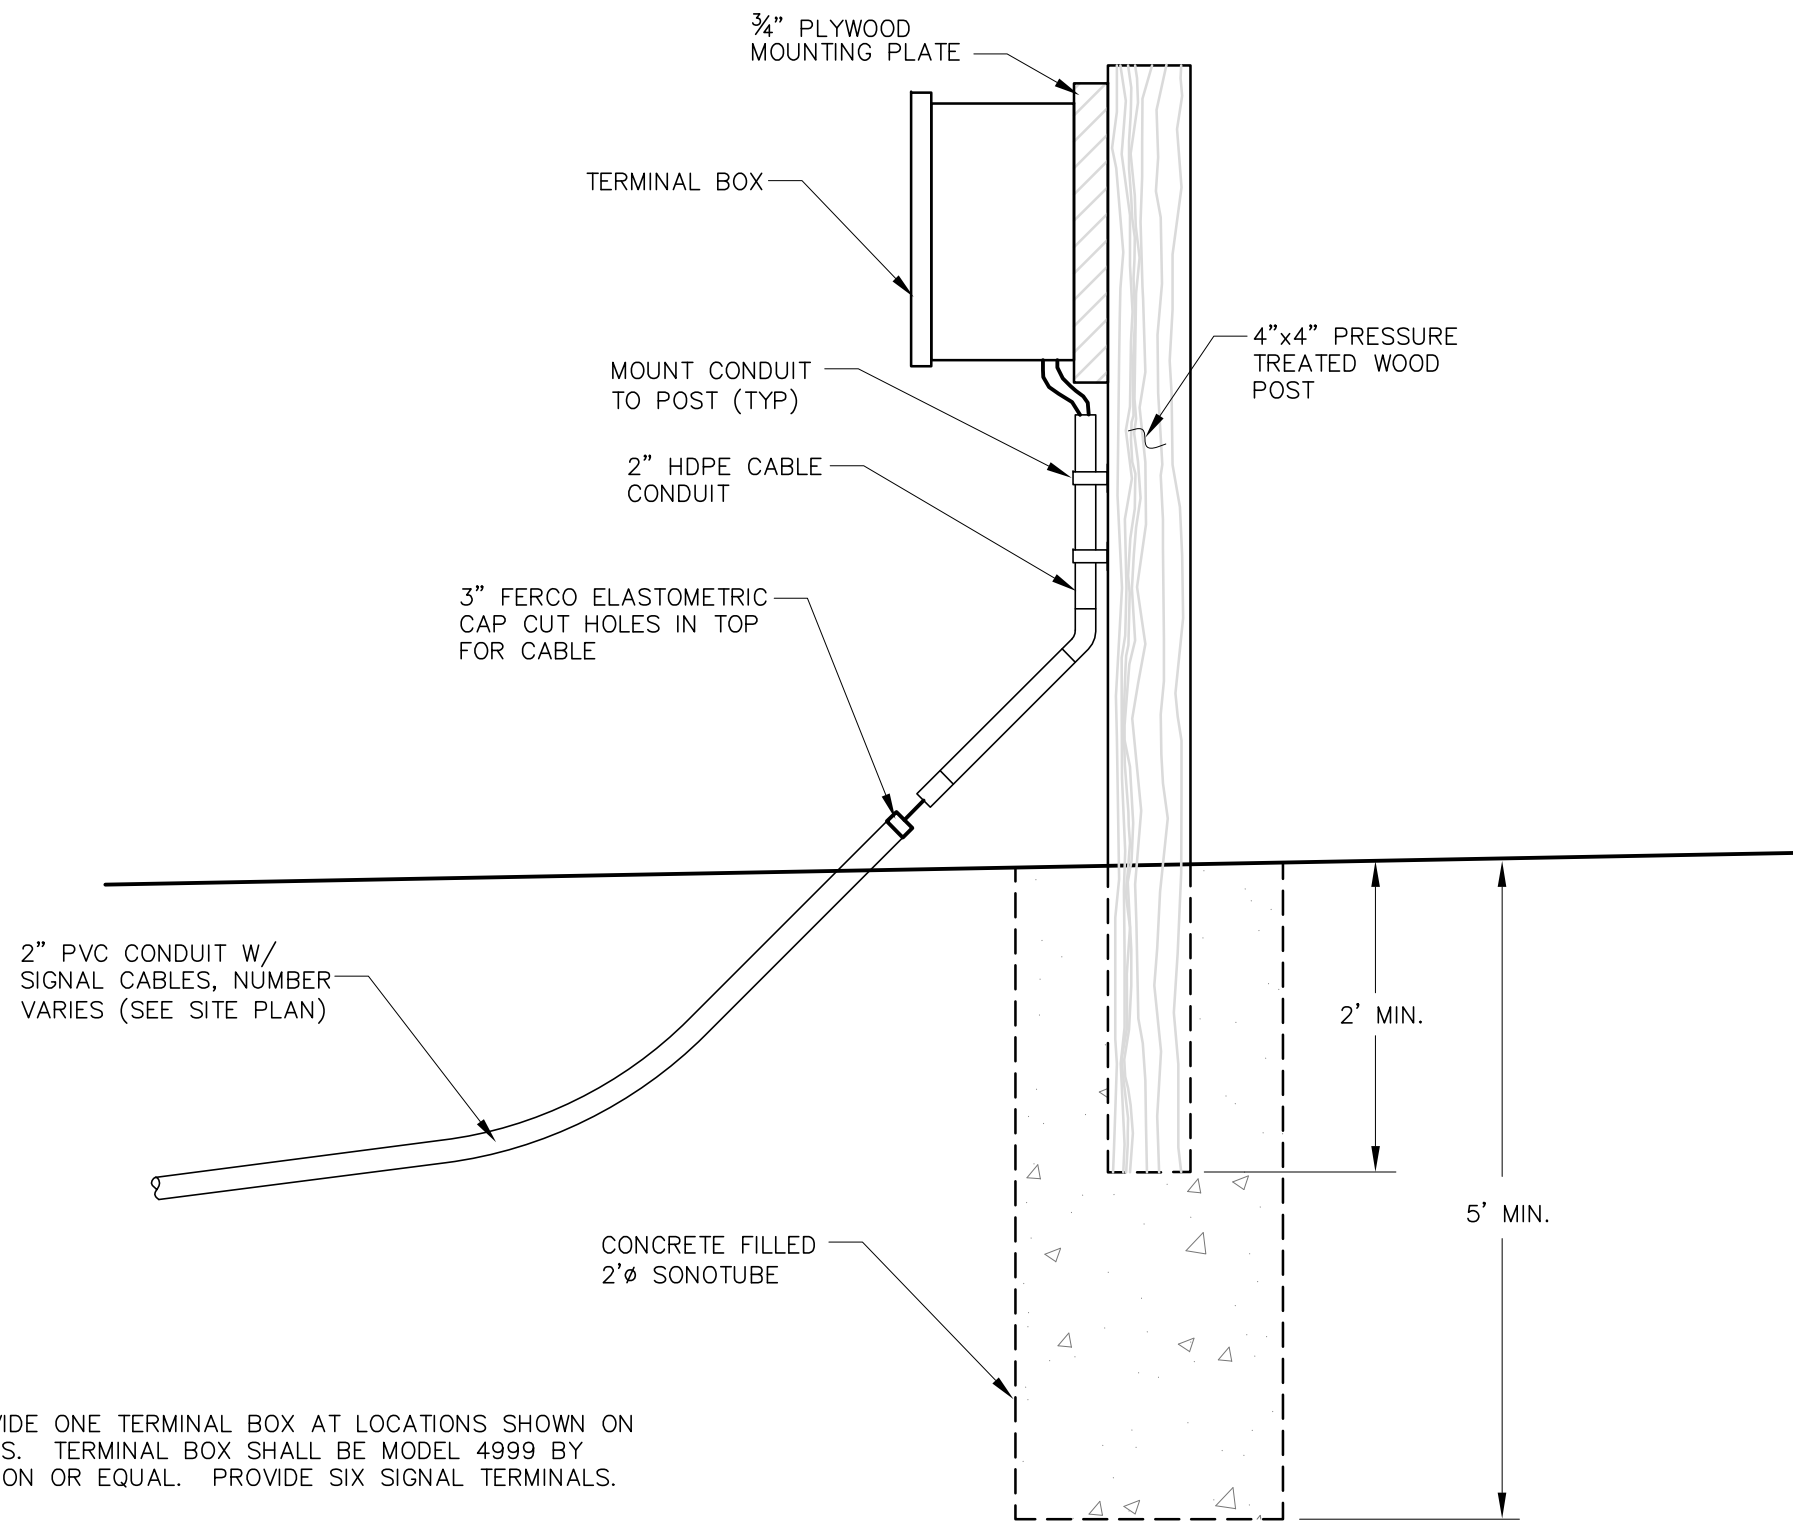

Remote Terminal Box (Typ.)

Not to Scale

13

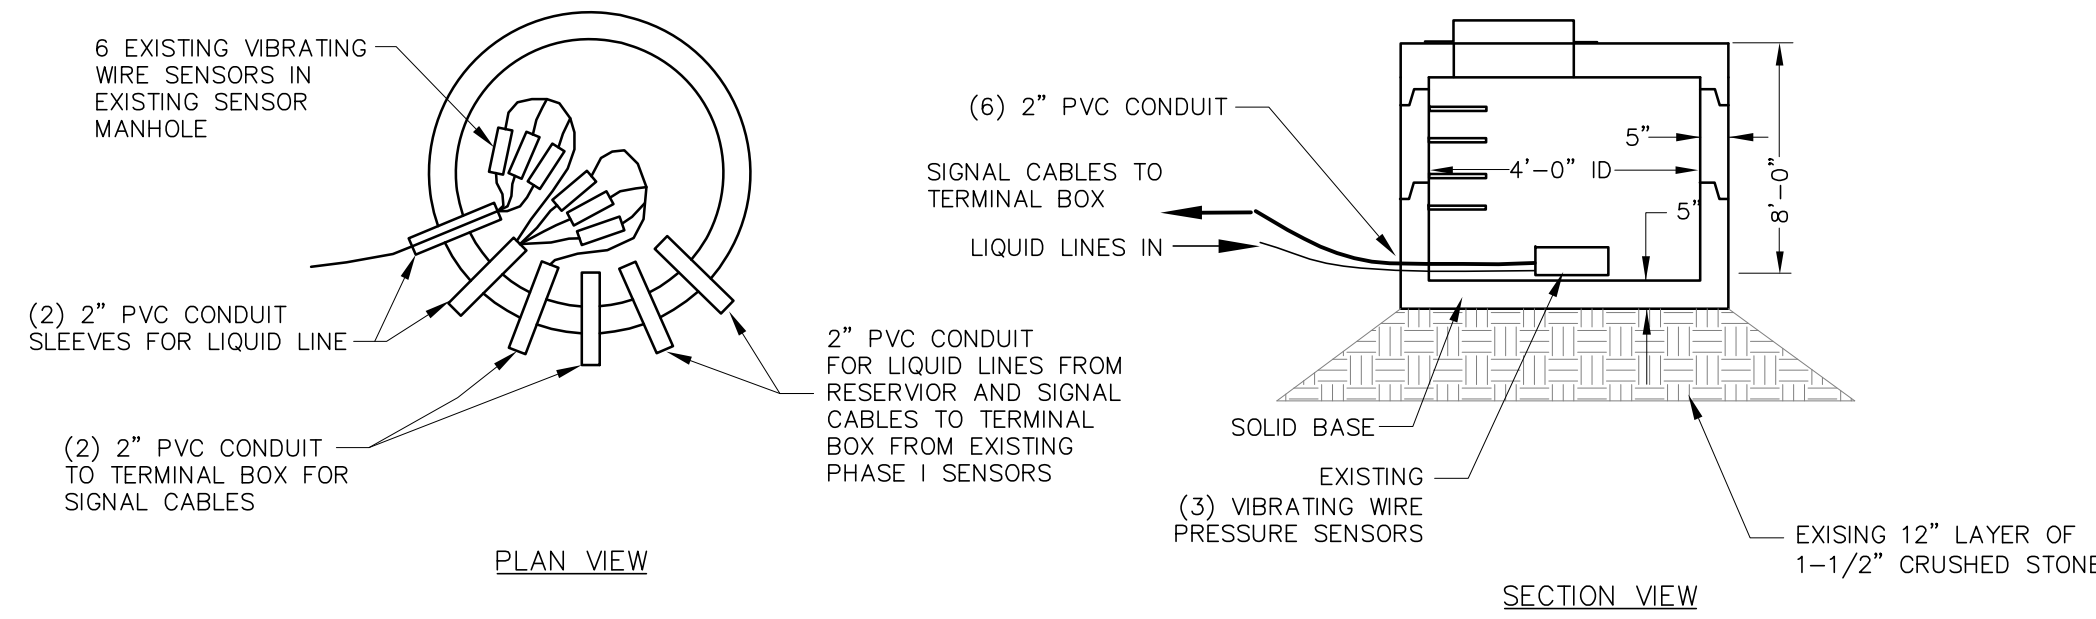

Connection to Existing Settlement Monitoring Manhole

Not to Scale

14

CMA
ENGINEERS
CIVIL/ENVIRONMENTAL ENGINEERS
35 Bow Street
Portsmouth, New Hampshire
03801-3819
Phone: 603/431-6196
Fax: 603/431-5376
E-mail: info@cmaengineers.com
Lafayette Center
Storer Street Building, Suite 208
Kennebunk, Maine 04043
Phone: 207/985-8717
Fax: 207/985-5520

**North Country
Environmental Services, Inc.
Bethlehem, NH**

project:
**Stage IV Phase II
Type IB Permit Application**

title:
**Settlement Monitoring
Details**

no.	comment	date	by

	designed by: JSM/RJG	date: February 2009
	drawn by: DAA/DMO MAM/APV	project no: 656.05
	approved by: RJG/WAS	sheet no: C-9